





- GS
XY m parkovací stání určené pro jednopodé vozidlo
- GS
XY parkovací stání určené pro dvoupodé vozidlo
- *GS
YX parkovací stání určené pro dvoupodé vozidlo s prostorovým omezením
- *GS
YX i parkovací stání pro invalidy určené pro dvoupodé vozidlo s omezeným prostorem

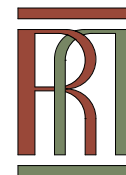


REZIDENCE NÁBŘEŽÍ

PARKOVÁNÍ / PARKING 1. PODZEMNÍ PODLAŽÍ / 1. BASEMENT FLOOR

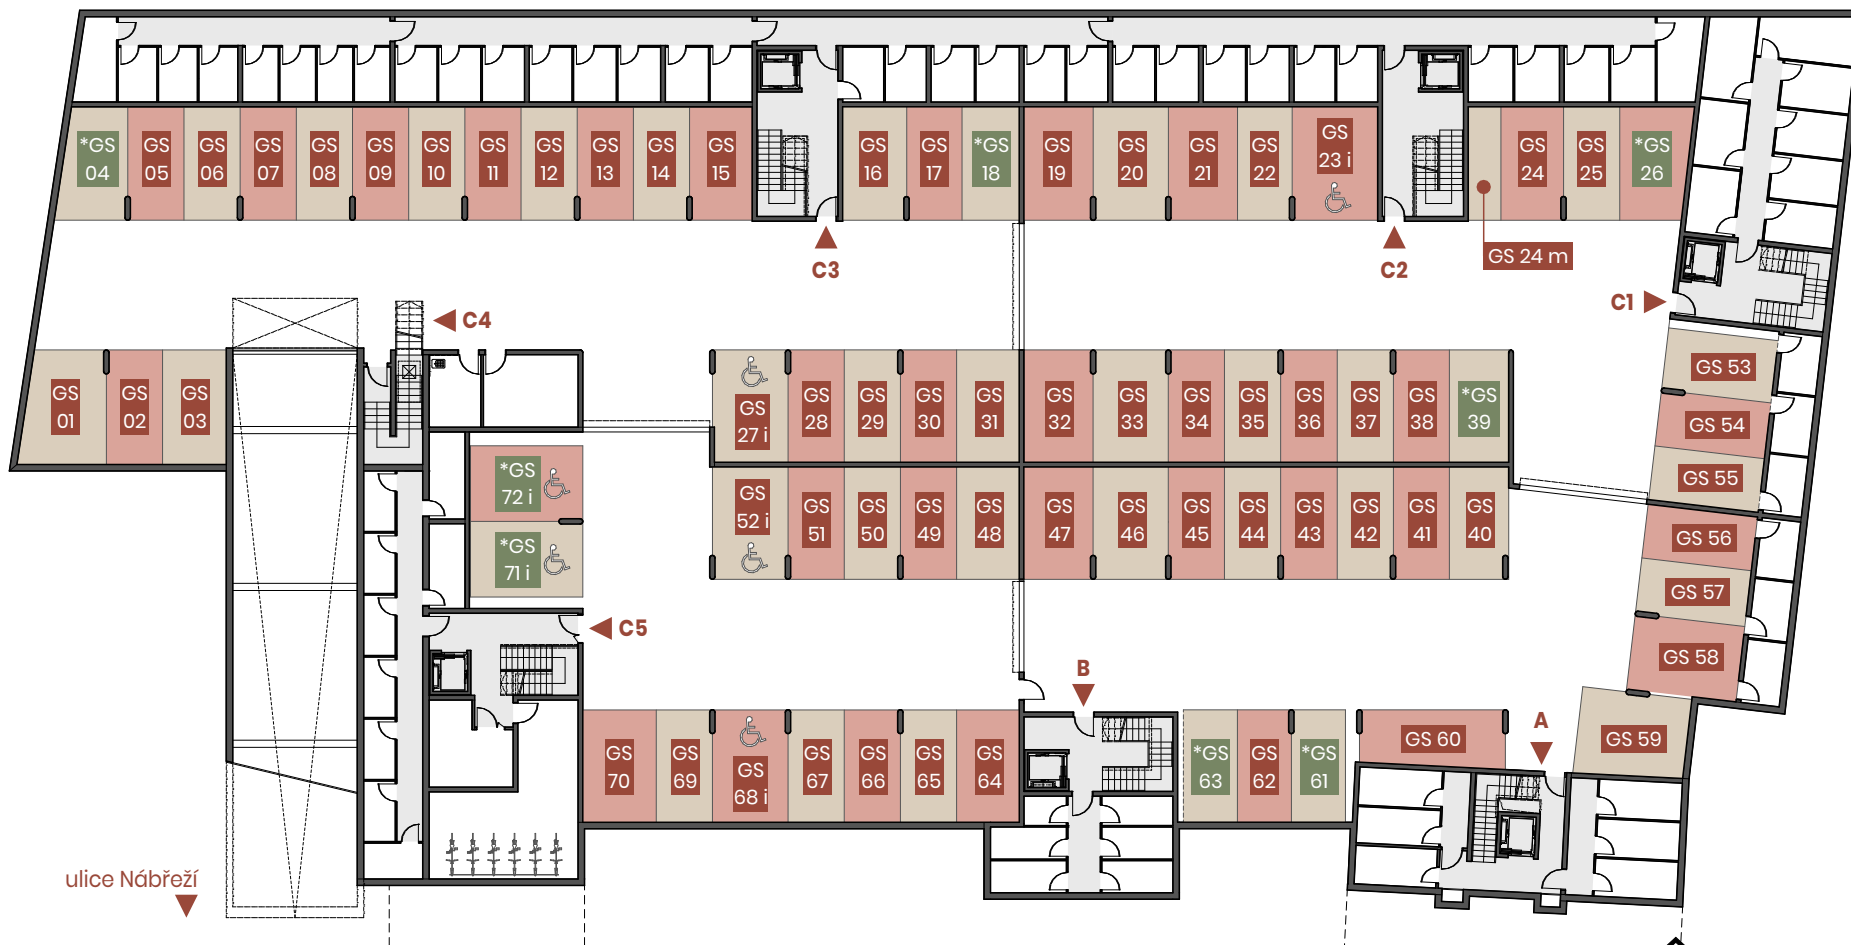

Upozornění: Plochy jednotlivých místností jsou pouze orientační. Vyobrazené vybavení a vnitřní dělicí konstrukce (komerční prostory) zznázorněné na produktovém listu (nábytek, kuch. linka, el. spotřebiče atd.) nejsou součástí dodávky. Rozsah dodávky je specifikován ve standardu. Investor si vyhrazuje právo na drobné úpravy.

Disclaimer: This drawing is for illustration only. The set up of interior and internal dividing structures (commercial) shown on the product sheet (furniture, kitchen, el. appliance, etc.) featured in the apartment drawings is not subject of delivery. The scope of interior accessories is specified in the standard. The investor reserves the right to implement minor changes.

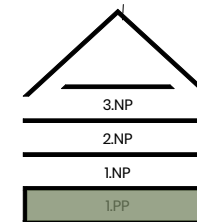

viggroup cz

Hybernská 1271/32, 110 00 Praha 1
www.vigroup.eu